


# Appendix 4 Zipwire



Side View



23m / 28m / 33m

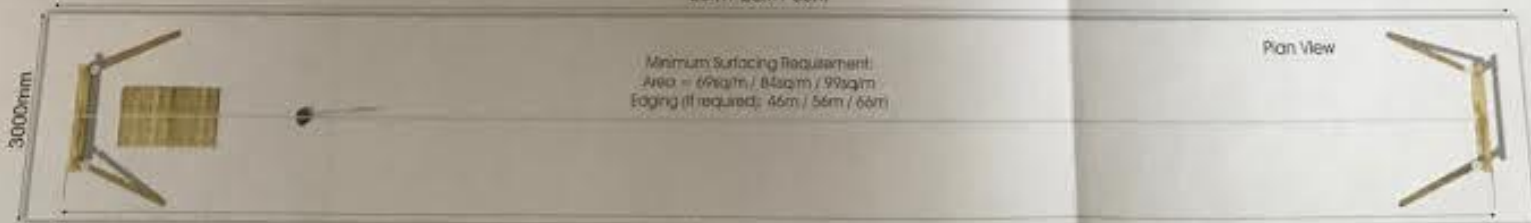

Plan View

Minimum Surfacing Requirement:  
Area = 69sqm / 84sqm / 99sqm  
Edging (if required): 46m / 56m / 66m

20m / 25m / 30m