



WESTERN POWER DISTRIBUTION












Serving the Midlands, South West and Wales

ter Club

185 3c Al/Cu CNE 01/2001

4 D LANE
95 3c Al/Cu CNE 10/2013

ASS. POS.

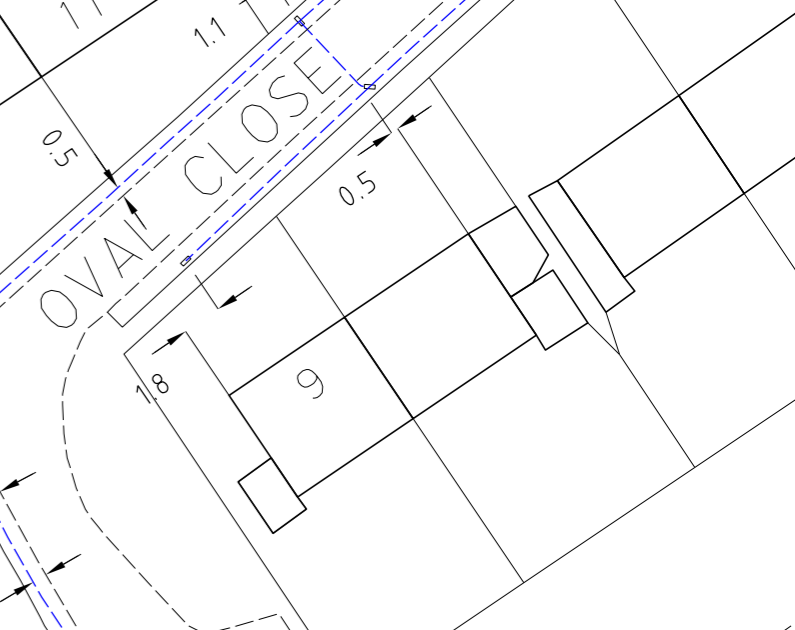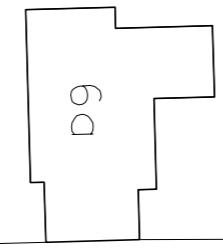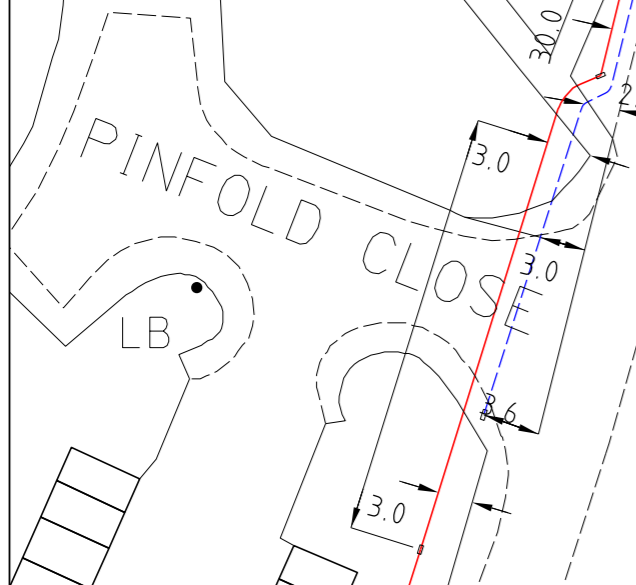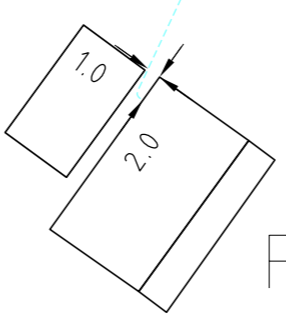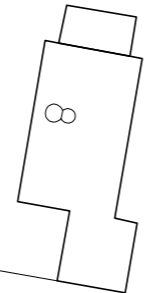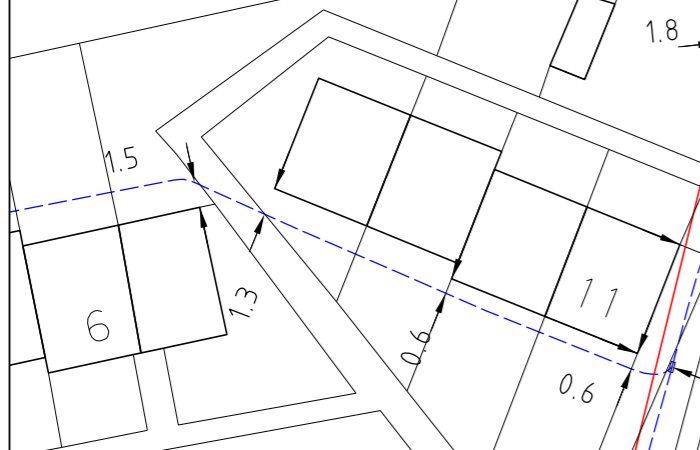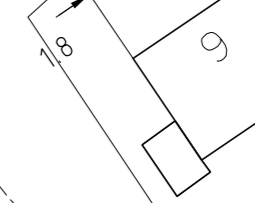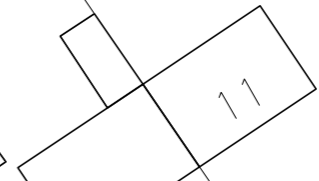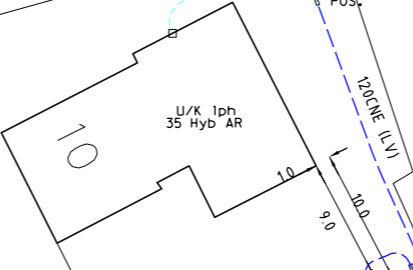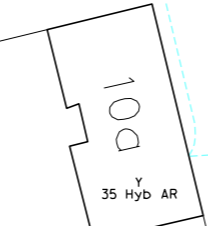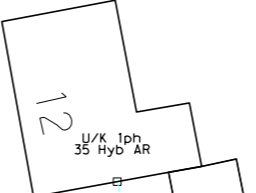

91/5607 (22D9019)
OVAL CLOSE NORTH LUFFENHAM

El Sub Sta

PROPOSED CABLES

Pavilion

The Oval
Recreation Ground

11kV ASSUMED ROUTE

PLOT CENTRE: 493488.413,303571.652

PLEASE NOTE: This plan ONLY shows assets owned by Western Power Distribution.
Electricity assets owned by IDNO's (Independent Network Operators) MAY be present in this area.
Information is given as a guide only and it's accuracy cannot be guaranteed.

DRAWN BY:

SCALE 1:500

@ A3